


Quote #

S000869

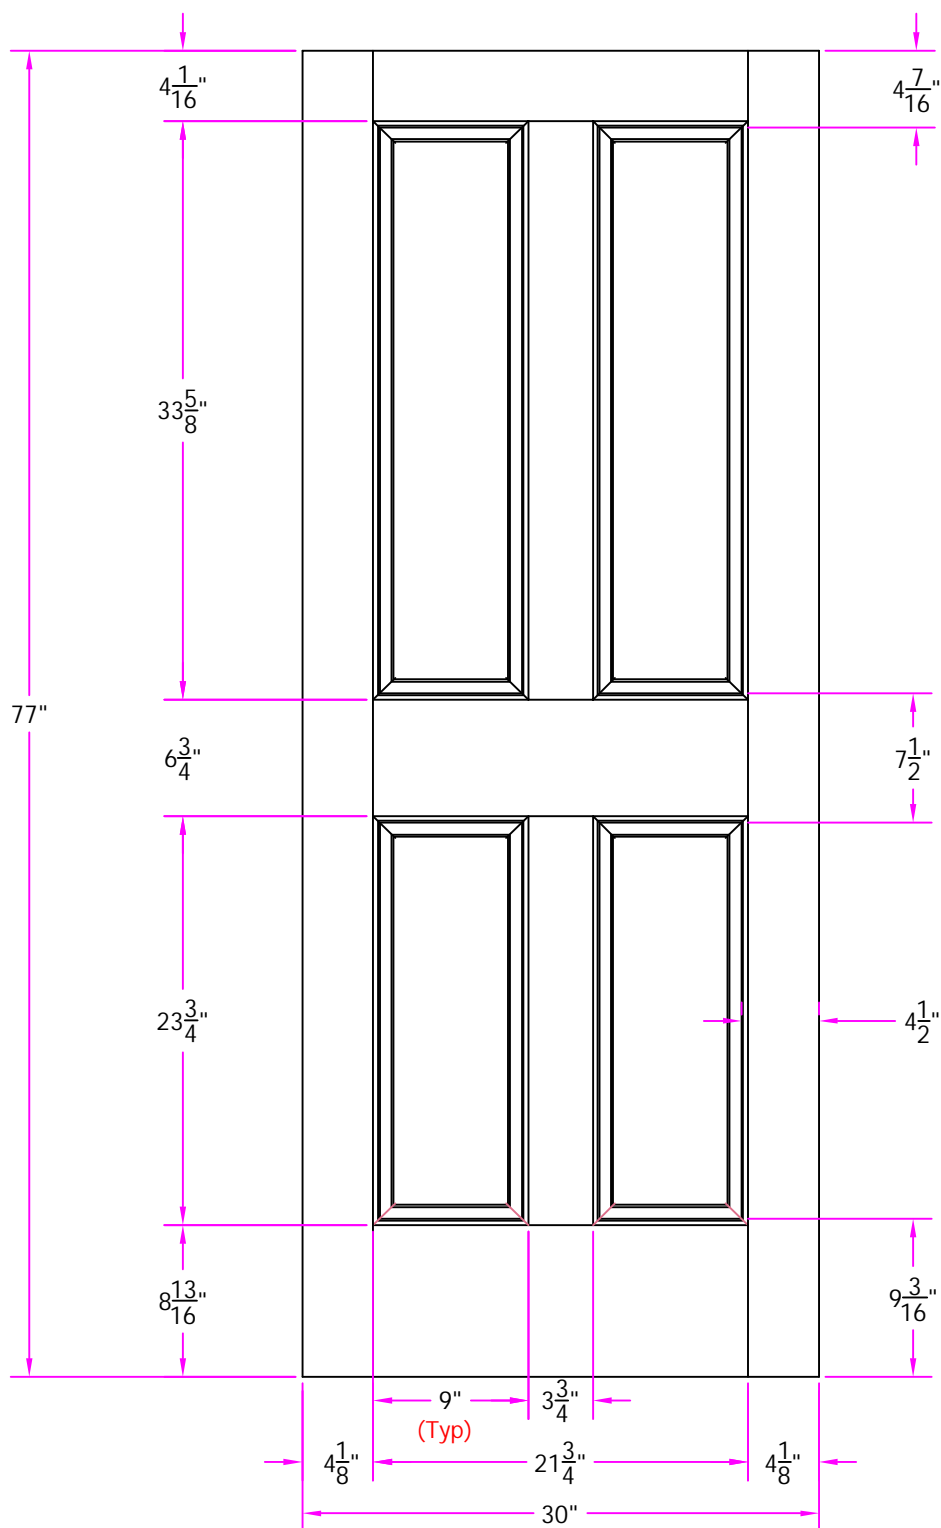

THIS DRAWING AND THE INFORMATION CONTAINED HEREIN IS PROPRIETARY TO SIMPSON DOOR COMPANY AND SHALL NOT BE REPRODUCED, COPIED OR DISCLOSED IN WHOLE OR PART, OR USED FOR MANUFACTURE OR FOR ANY OTHER PURPOSE WITHOUT THE WRITTEN PERMISSION OF SIMPSON DOOR COMPANY.

## Revisions

Rev. #	Description	Date	by Whom

TITLE 2044 2/6 x 6/5  
Customer Layout

DRAWING NO. D-2044-206-605-0300

LAYOUT 00	SCALE NTS	BORE PATTERN# 1
DRAWN BY: J. Decker		DATE 03/20/06

**Simpson®**