


As shown, from Interior. Glazing is a general representation

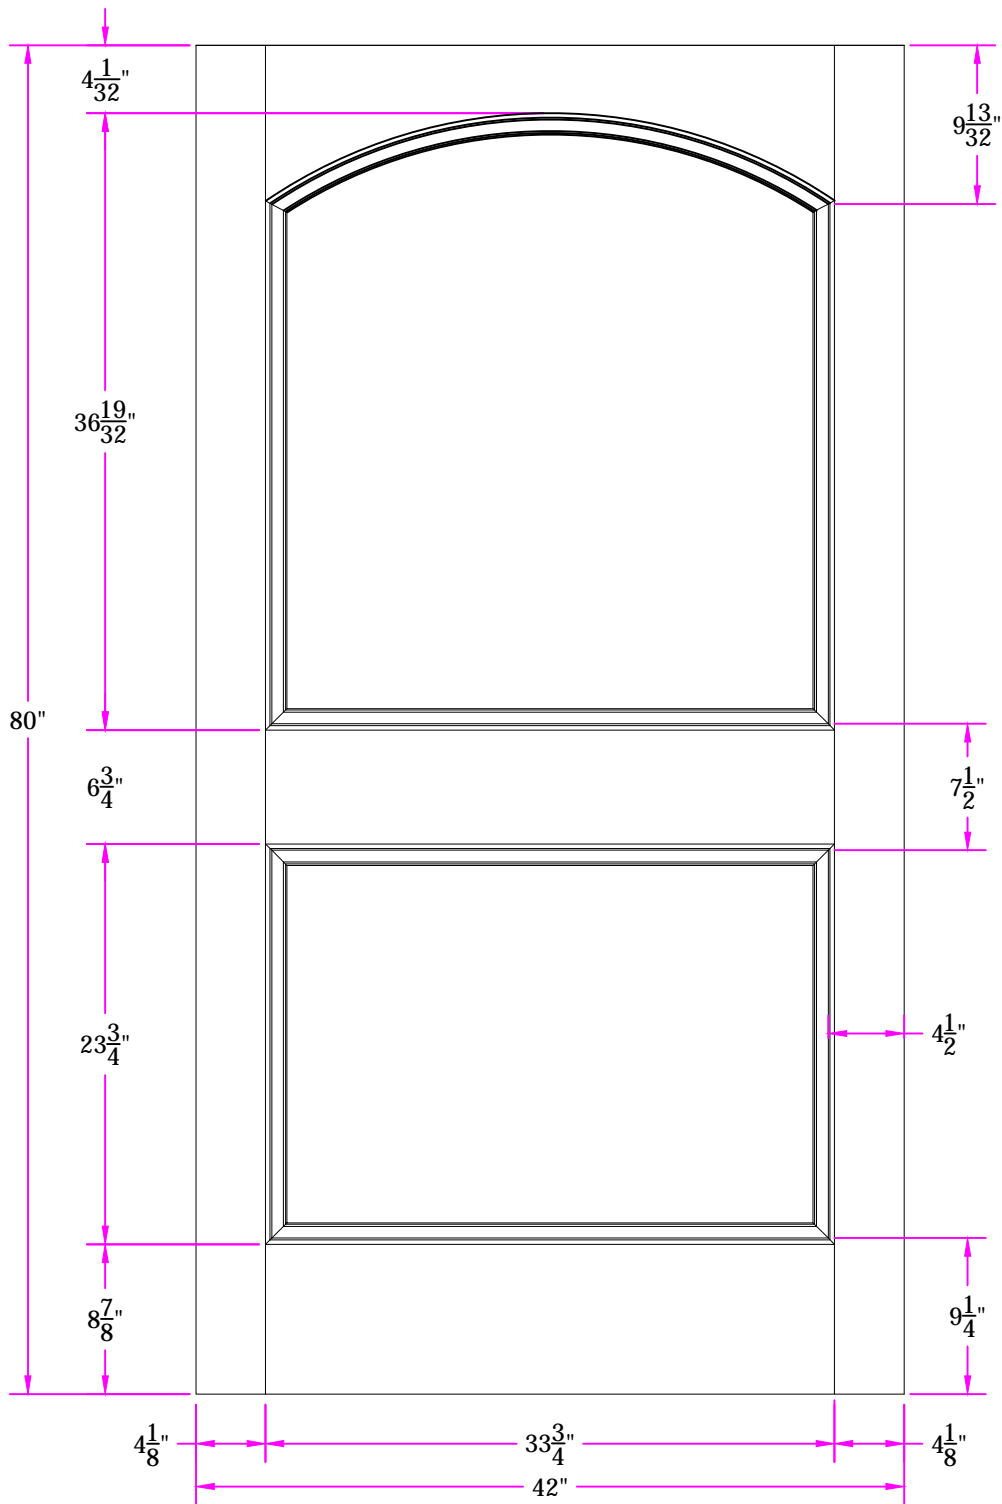

THIS DRAWING AND THE INFORMATION CONTAINED HEREIN IS PROPRIETARY TO SIMPSON DOOR COMPANY AND SHALL NOT BE REPRODUCED, COPIED OR DISCLOSED IN WHOLE OR PART, OR USED FOR MANUFACTURE OR FOR ANY OTHER PURPOSE WITHOUT THE WRITTEN PERMISSION OF SIMPSON DOOR COMPANY.

NOTE: It is your responsibility to proof all specifications and details of this drawing. Any questions or concerns regarding the drawing must be communicated to Simpson Door Company prior to your approval. Any changes to this drawing may effect price and lead time. Signed off orders may not be canceled and any changes must be approved by Simpson Door Company for viability of design or ability for modification.

Customer Approvals: Printed Name: Signature: Date:

Order# / Line Item :

Quote#	ID#
TITLE 465 3/6 X 6/8 Quote Layout	
DRAWING NO. AB-180418	
LAYOUT NLO	
DRAWN BY: C. Hoover	DATE 04/18/2018

Simpson®